




E-04 Elevation 1:100

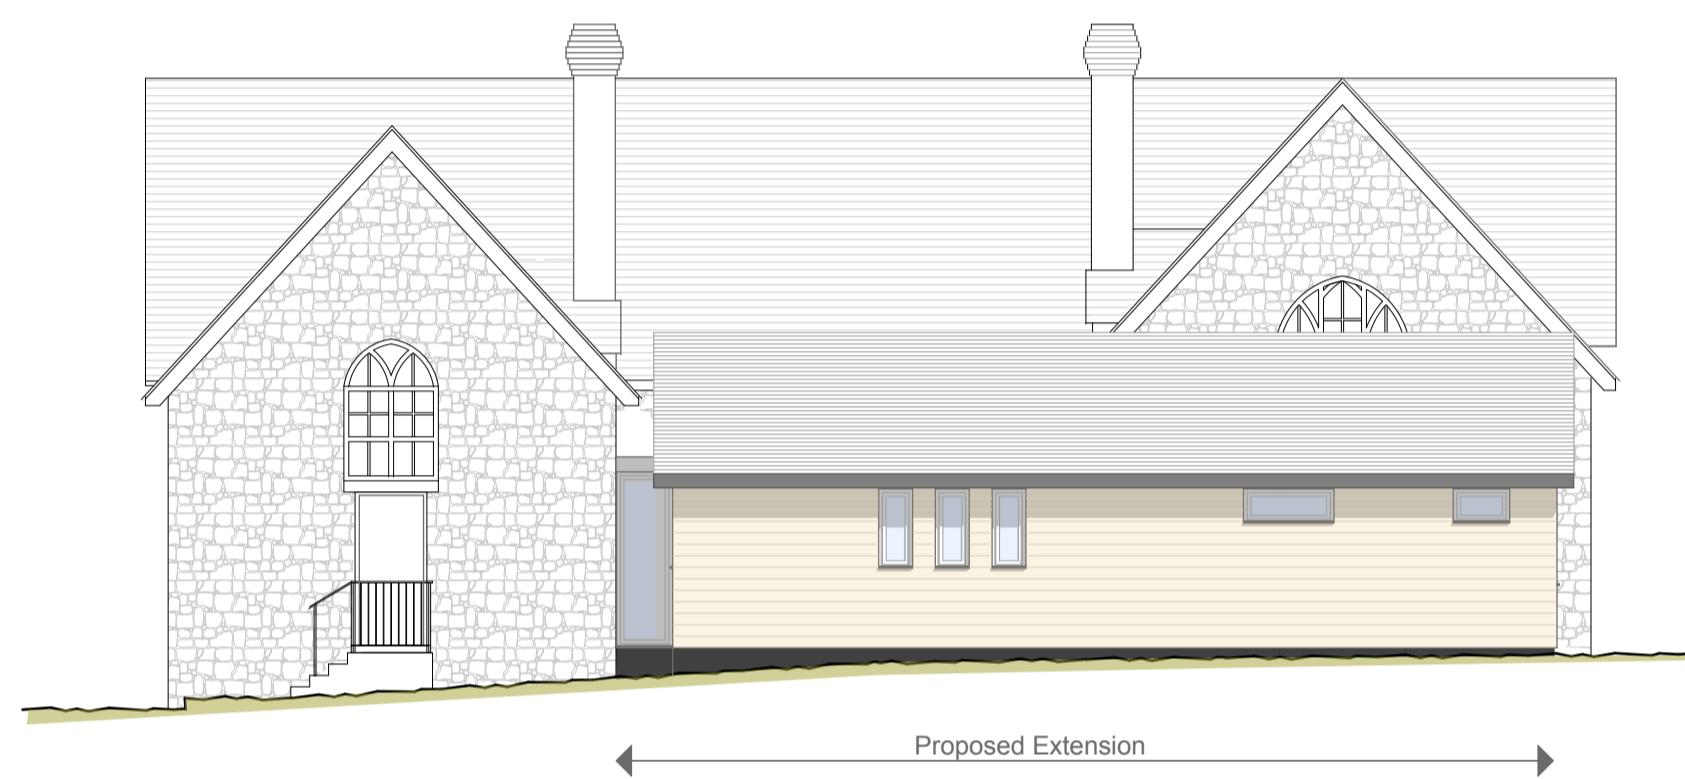

E-01 Elevation 1:100

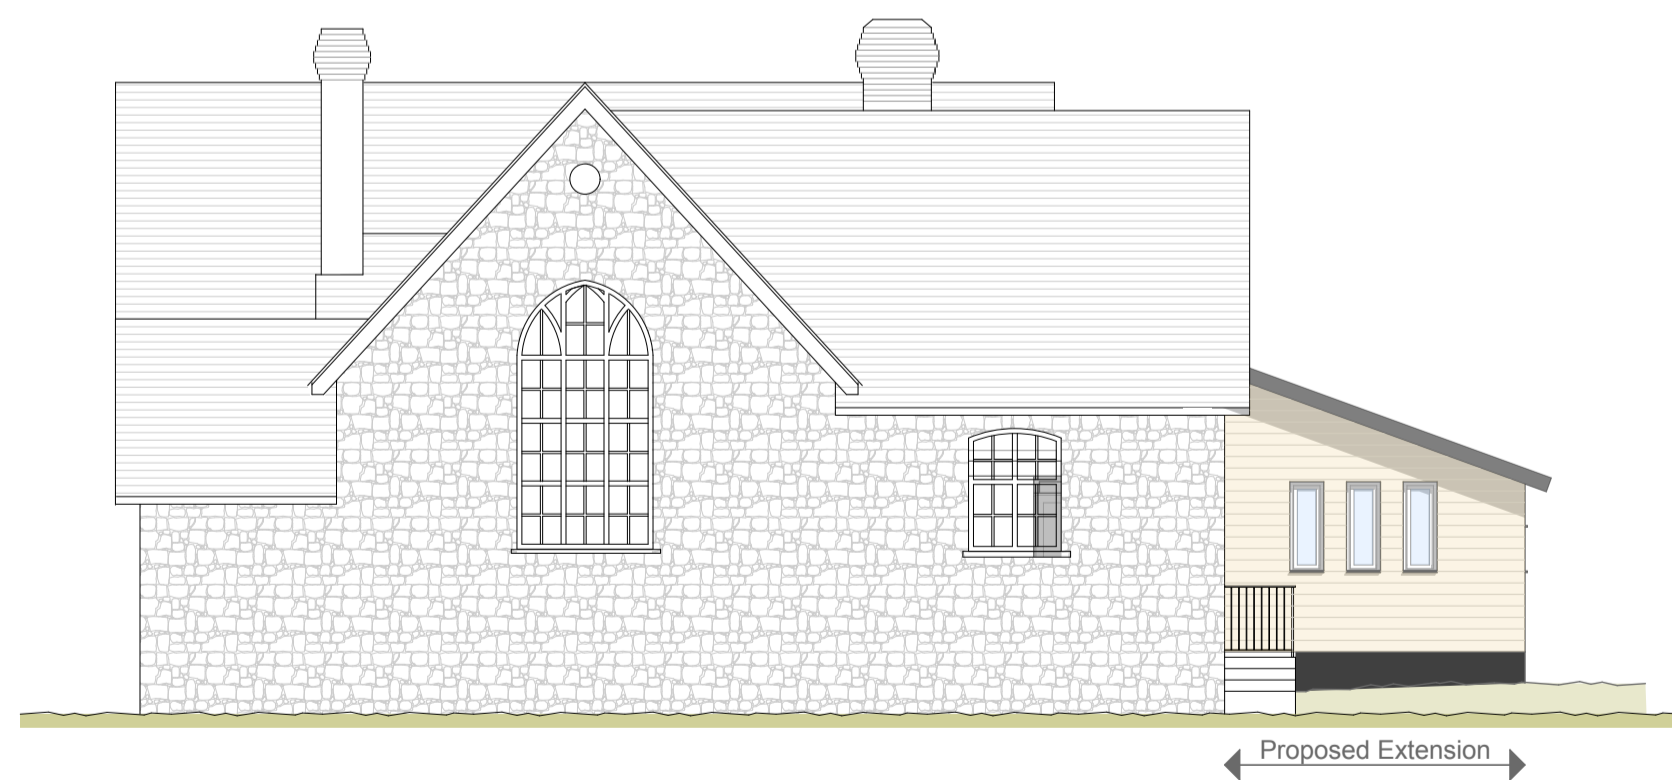

E-02 Elevation 1:100

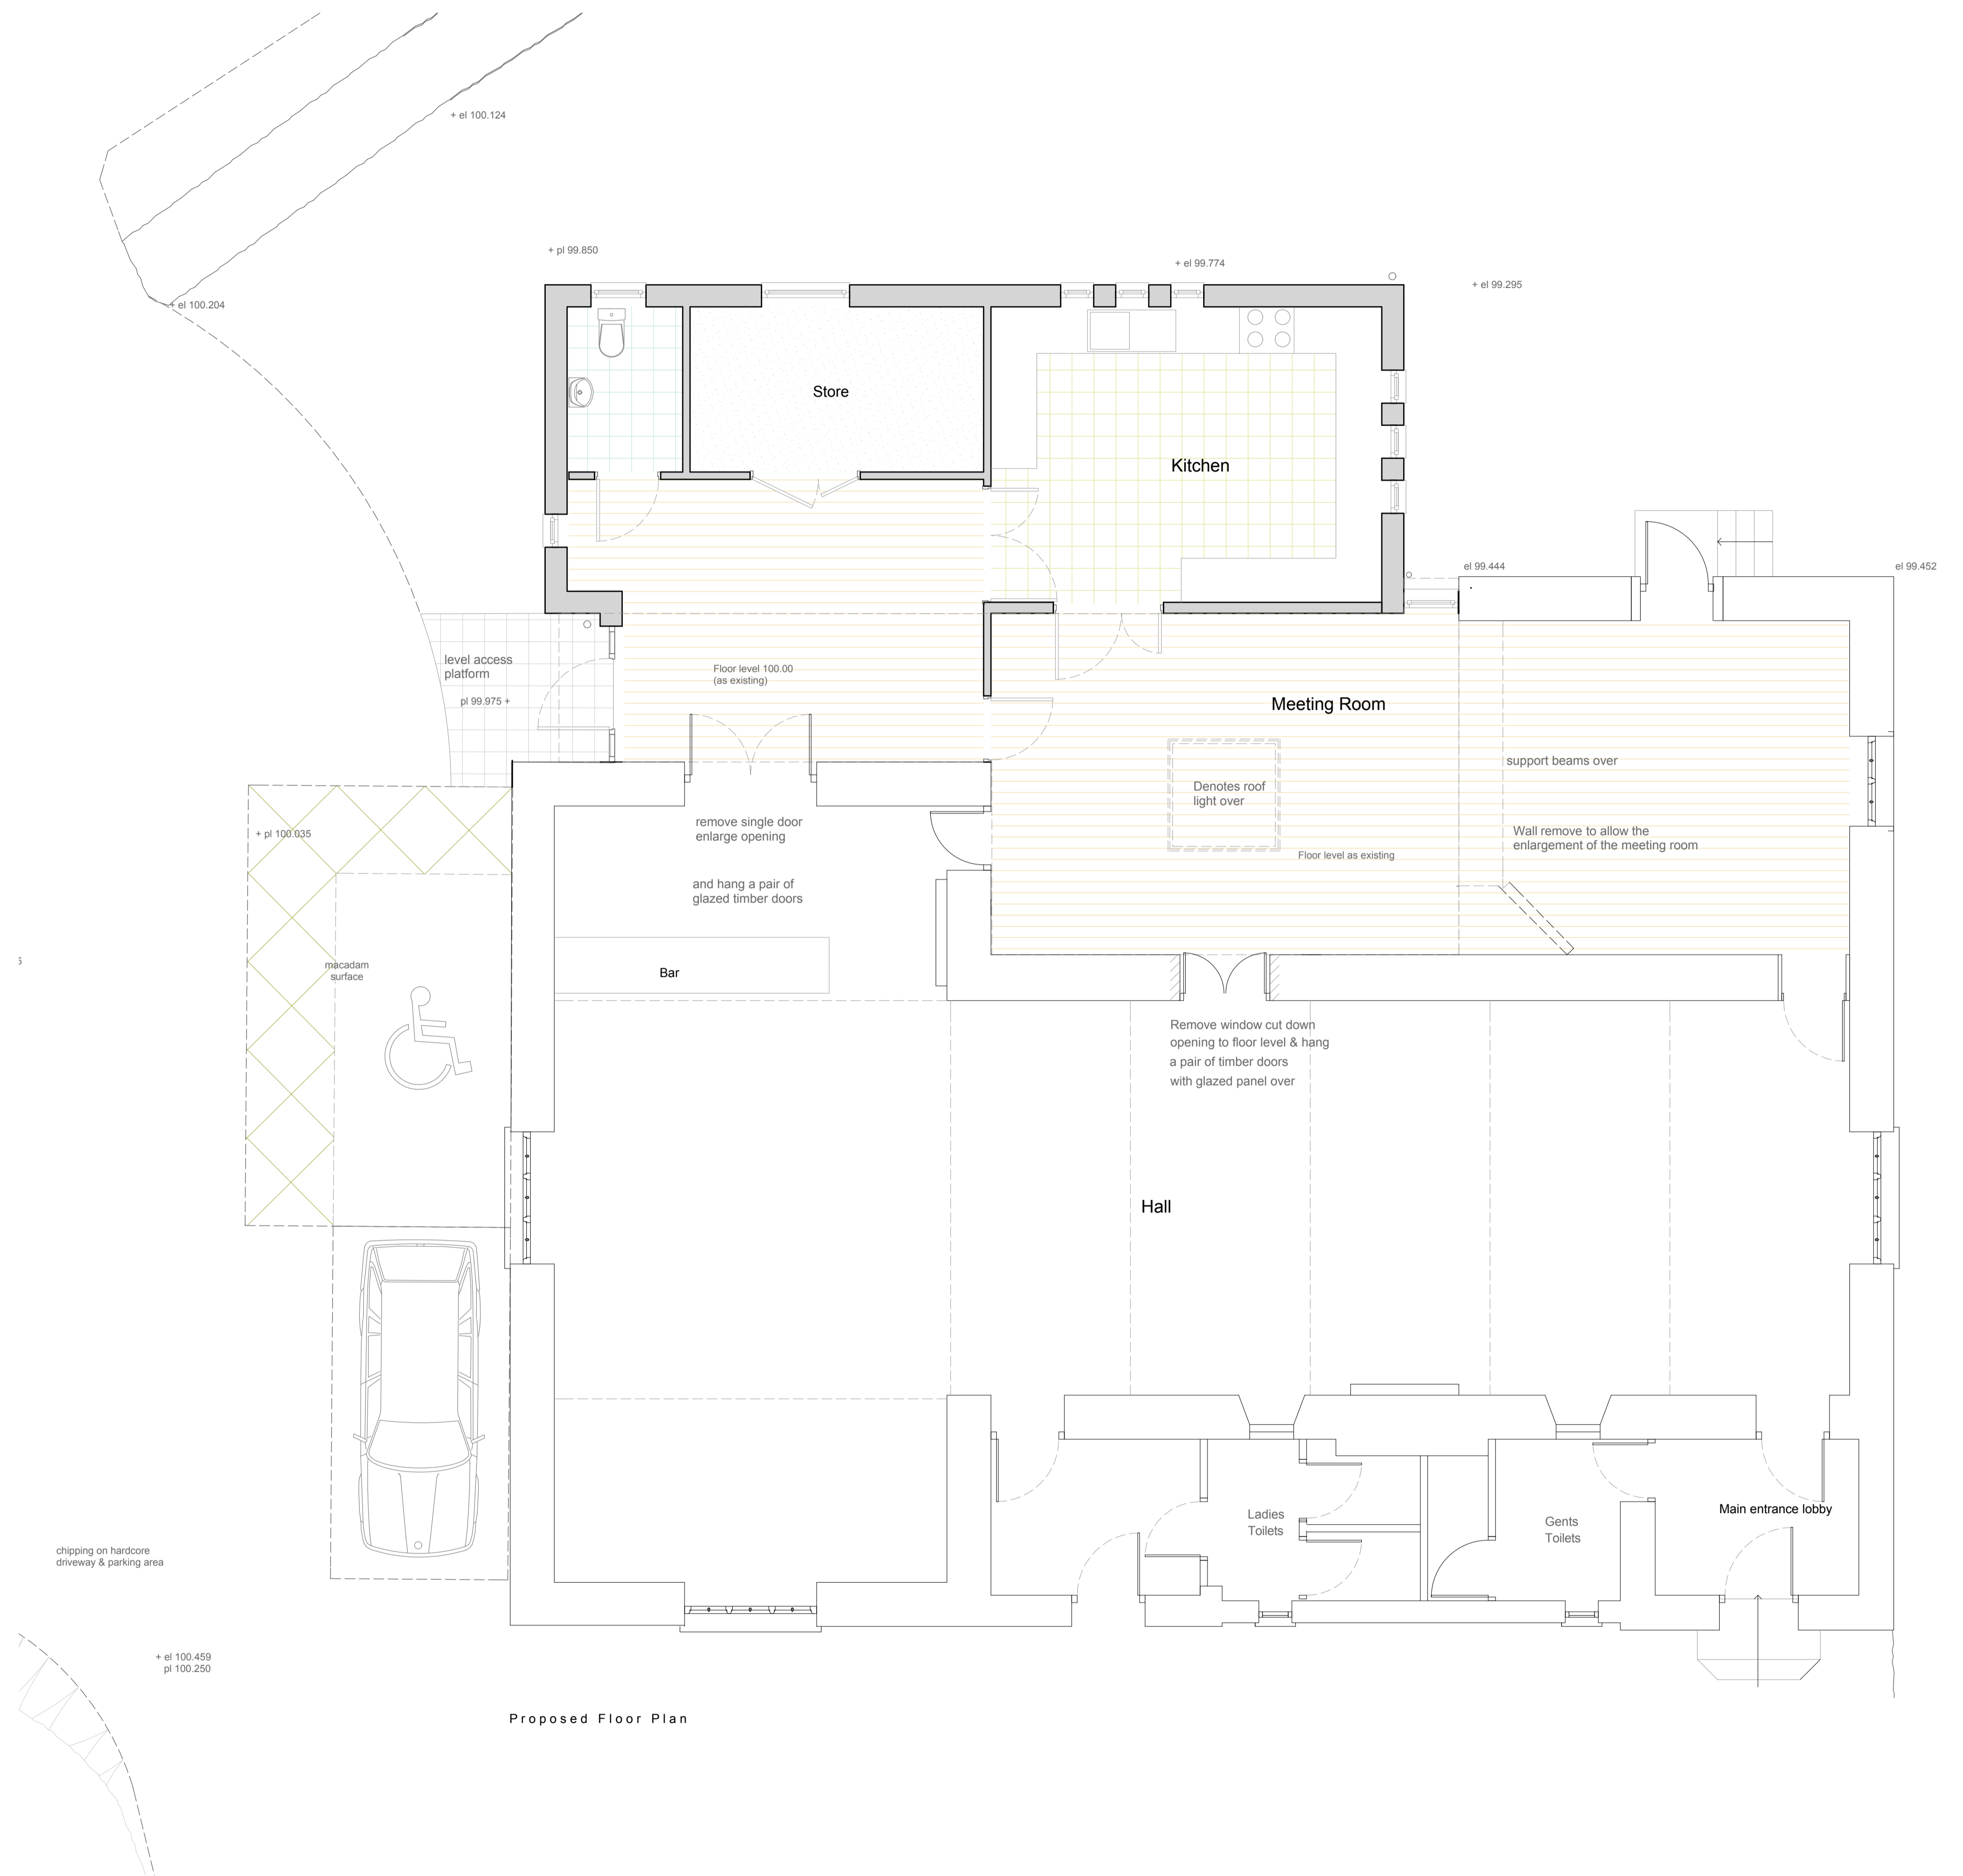

Proposed Floor Plan

0. Ground Floor 1:50

Proposed External Finishes to the Extension

Roof: Natural slate / Single ply membrane
 Walls: cedar cladding
 Windows & Doors: Painted Timber

Stephen Blakeman BA Hons Arch, Dip arch cons, MCIAT
 Rose Cottages, North Road, Exbourne, Okehampton EX20 3SH
 Tel 01837 851612
 Email: steveblakeman@btinternet.com



Proposed Extension
 Sampford Courtenay Village Hall
 Sampford Courtenay
 Okehampton
 Devon

Drawing Name
Ground Floor, Elevation

Drawing Status
Planning

Drawing Scale [Print on A1 paper](#)
1:50, 1:100

Drawn by **SFB** Date **A604-02** Layout ID **R1** Revision