

CONCEPT DRAWING


TBP NOTES

THE DESIGNS AND LAYOUT IN THE DRAWING ARE COPYRIGHT OF TBP AND MAY NOT BE USED AMENDED COPIED OR REPRODUCED IN PART OR FULL FOR ANY PURPOSE FROM ANY SOURCE WITHOUT THE EXPRESS WRITTEN APPROVAL OF TBP

THE DRAWING IS TO BE USED SOLELY FOR THE INTENDED PURPOSE. THE ARCHITECT ACCEPTS NO LIABILITY & RESPONSIBILITY FOR ANY ERRORS OR OMISSIONS ARISING THROUGH MISUSE

THE DRAWINGS ARE NOT BE USED FOR ANY THIRD PARTY AGREEMENTS / CONTRACTS WITHOUT EXPRESS CONSENT OF THE ARCHITECT

CONTRACTORS MUST CHECK ALL DIMENSIONS ON SITE. ONLY FIGURED DIMENSIONS ARE TO BE WORKED FROM. TAKE SITE DIMENSIONS FOR ALL FABRICATION WORK REFER ALL DISCREPANCIES AND REQUIREMENTS FOR ADDITIONAL INFORMATION TO THE ARCHITECT FOR CLARIFICATION OR INSTRUCTION BEFORE PUTTING WORK IN HAND

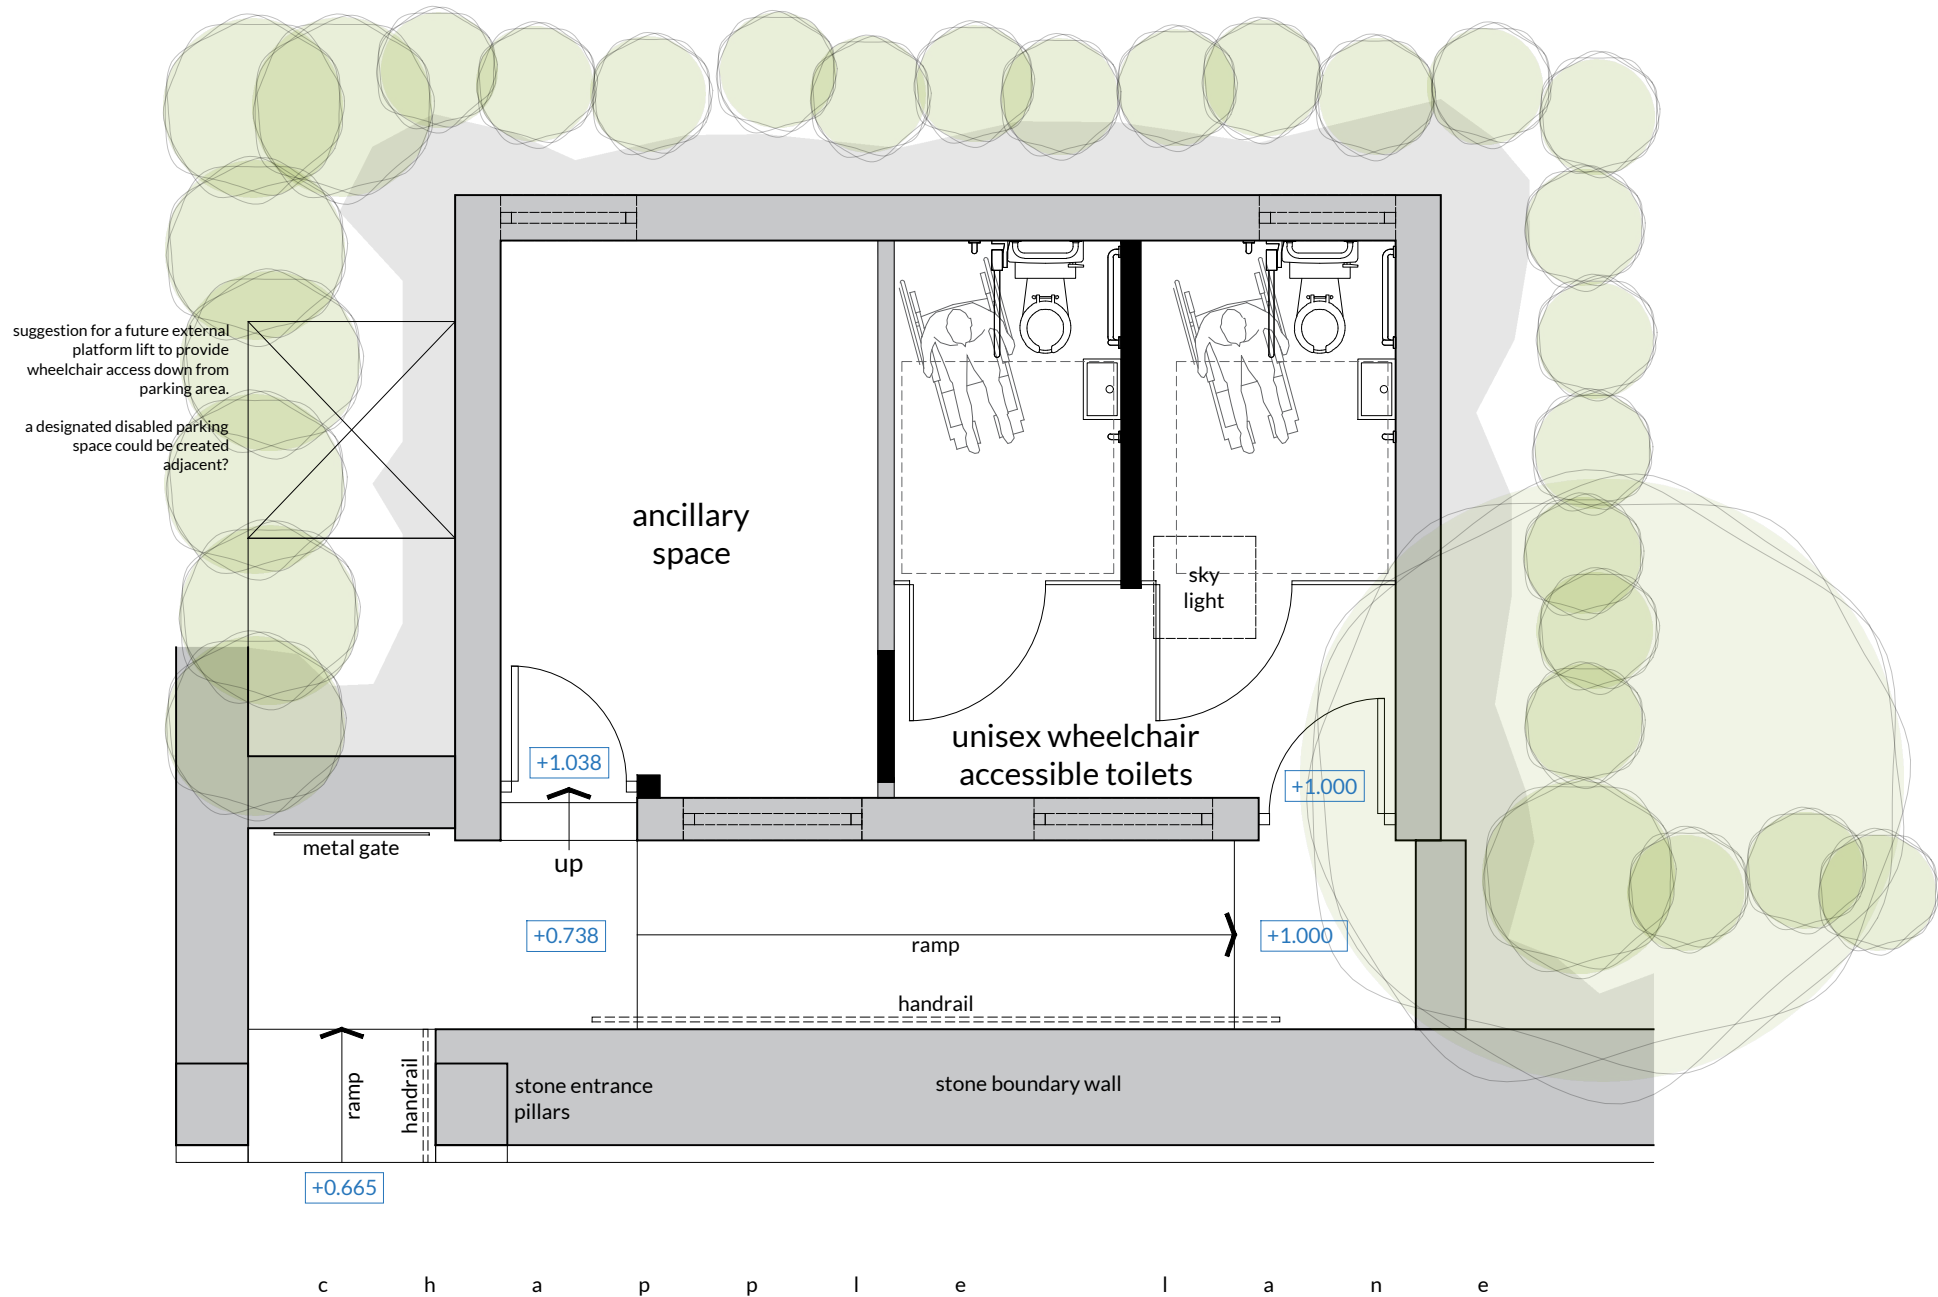


Notes

- Existing access door to unisex wheelchair accessible toilets might need to be converted into a power operated door - tbc
- width of ramp is not compliant, but there is limited possibility to improve with existing site constraints - suggest an initial consultation with Building Control to agree a compromise.
- 2no. steps up into community space, existing door to be relocated with a small 'nib' wall required to provide door jamb.
- initial ramp from lane goes across a sloping surface, some making good is required to the lane to accommodate ramp.
- suggestion to relocate the existing gate as a feature against the back wall, to allow the full unobstructed width for the ramp.

 Floor Plan 1:50



PRELIMINARY

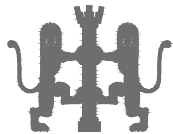

THE
BAZELEY
PARTNERSHIP
This drawing is copyright ©



The Bazeley Partnership *Chartered Architects*
Efford Farm Business Park
Vicarage Road, Bude, Cornwall, EX23 8LT
T: 01288 355557 F: 01288 355826
E: bude@bazeley-architects.co.uk
W: www.bazeley-architects.com

CLIENT
Mike Carpenter, on behalf of
Sampford Courtenay Parish Council

PROJECT
Alterations to Sampford Courtenay
Public Toilets to create unisex, accessible
toilet facilities

DRAWING
CONCEPT DRAWING
Proposed Floor Plan

Scale 1:50

Date March 2023

Sheet A3

Drawn TS

Checked TBP

Date March 2023

DRAWING No.

23006 SK100 P1