

SURVEY DRAWING


TBP NOTES

THE DESIGNS AND LAYOUT IN THE DRAWING ARE COPYRIGHT OF TBP AND MAY NOT BE USED AMENDED COPIED OR REPRODUCED IN PART OR FULL FOR ANY PURPOSE FROM ANY SOURCE WITHOUT THE EXPRESS WRITTEN APPROVAL OF TBP


THE DRAWING IS TO BE USED SOLELY FOR THE INTENDED PURPOSE. THE ARCHITECT ACCEPTS NO LIABILITY & RESPONSIBILITY FOR ANY ERRORS OR OMISSIONS ARISING THROUGH MISUSE

THE DRAWINGS ARE NOT BE USED FOR ANY THIRD PARTY AGREEMENTS / CONTRACTS WITHOUT EXPRESS CONSENT OF THE ARCHITECT


CONTRACTORS MUST CHECK ALL DIMENSIONS ON SITE. ONLY FIGURED DIMENSIONS ARE TO BE WORKED FROM. TAKE SITE DIMENSIONS FOR ALL FABRICATION WORK REFER ALL DISCREPANCIES AND REQUIREMENTS FOR ADDITIONAL INFORMATION TO THE ARCHITECT FOR CLARIFICATION OR INSTRUCTION BEFORE PUTTING WORK IN HAND

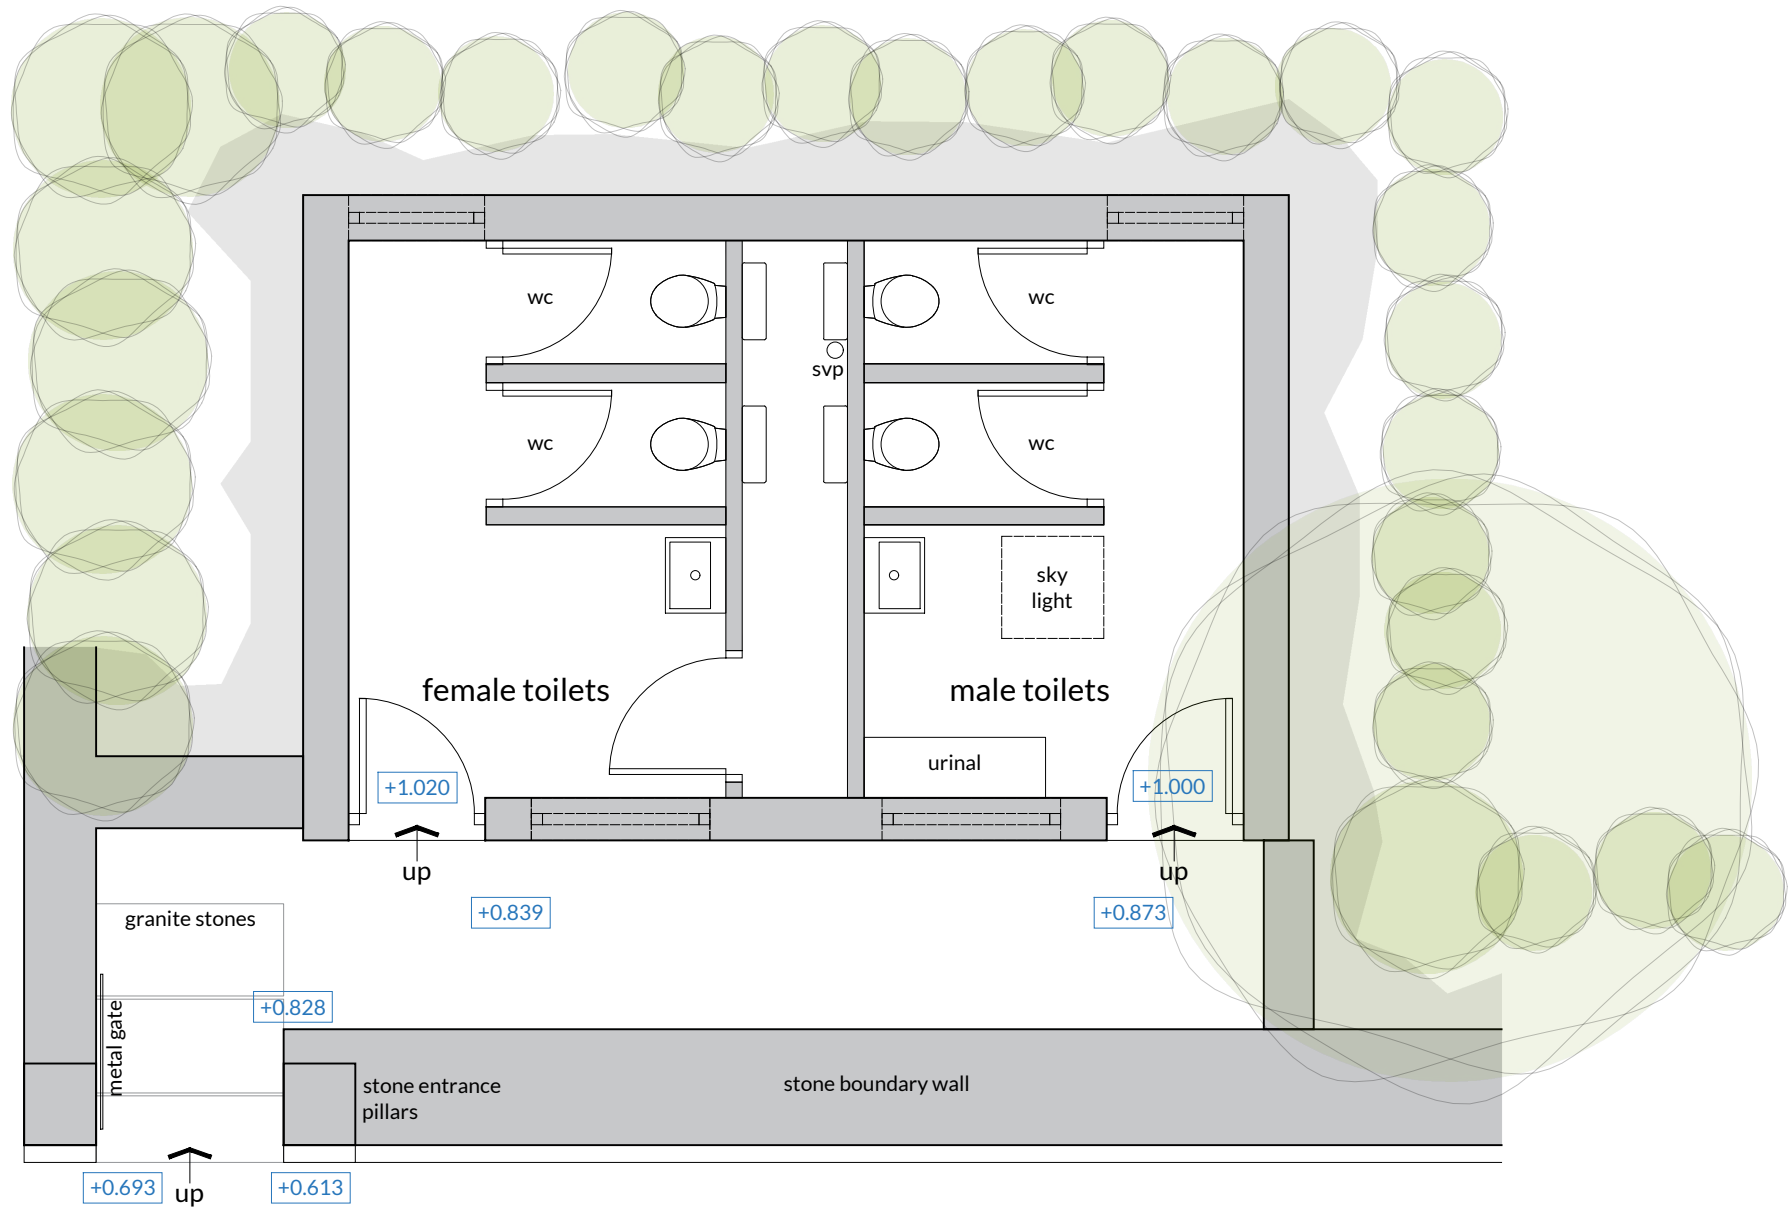

c h a p p i e l a n e

 

Floor Plan 1:50

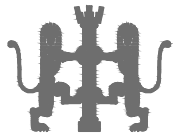

THE
BAZELEY
PARTNERSHIP
This drawing is copyright ©



The Bazeley Partnership <i>Chartered Architects</i> Efford Farm Business Park Vicarage Road, Bude, Cornwall, EX23 8LT T: 01288 355557 F: 01288 355826 E: bude@bazeley-architects.co.uk W: www.bazeley-architects.com	CLIENT Mike Carpenter, on behalf of Sampford Courtenay Parish Council		PROJECT Alterations to Sampford Courtenay Public Toilets to create unisex, accessible toilet facilities		DRAWING SURVEY DRAWING Existing Floor Plan	DRAWING No. 23006 SURV100
	Scale 1:50	Date March 2023	Sheet A3	Drawn TS	Checked TBP Date March 2023	