
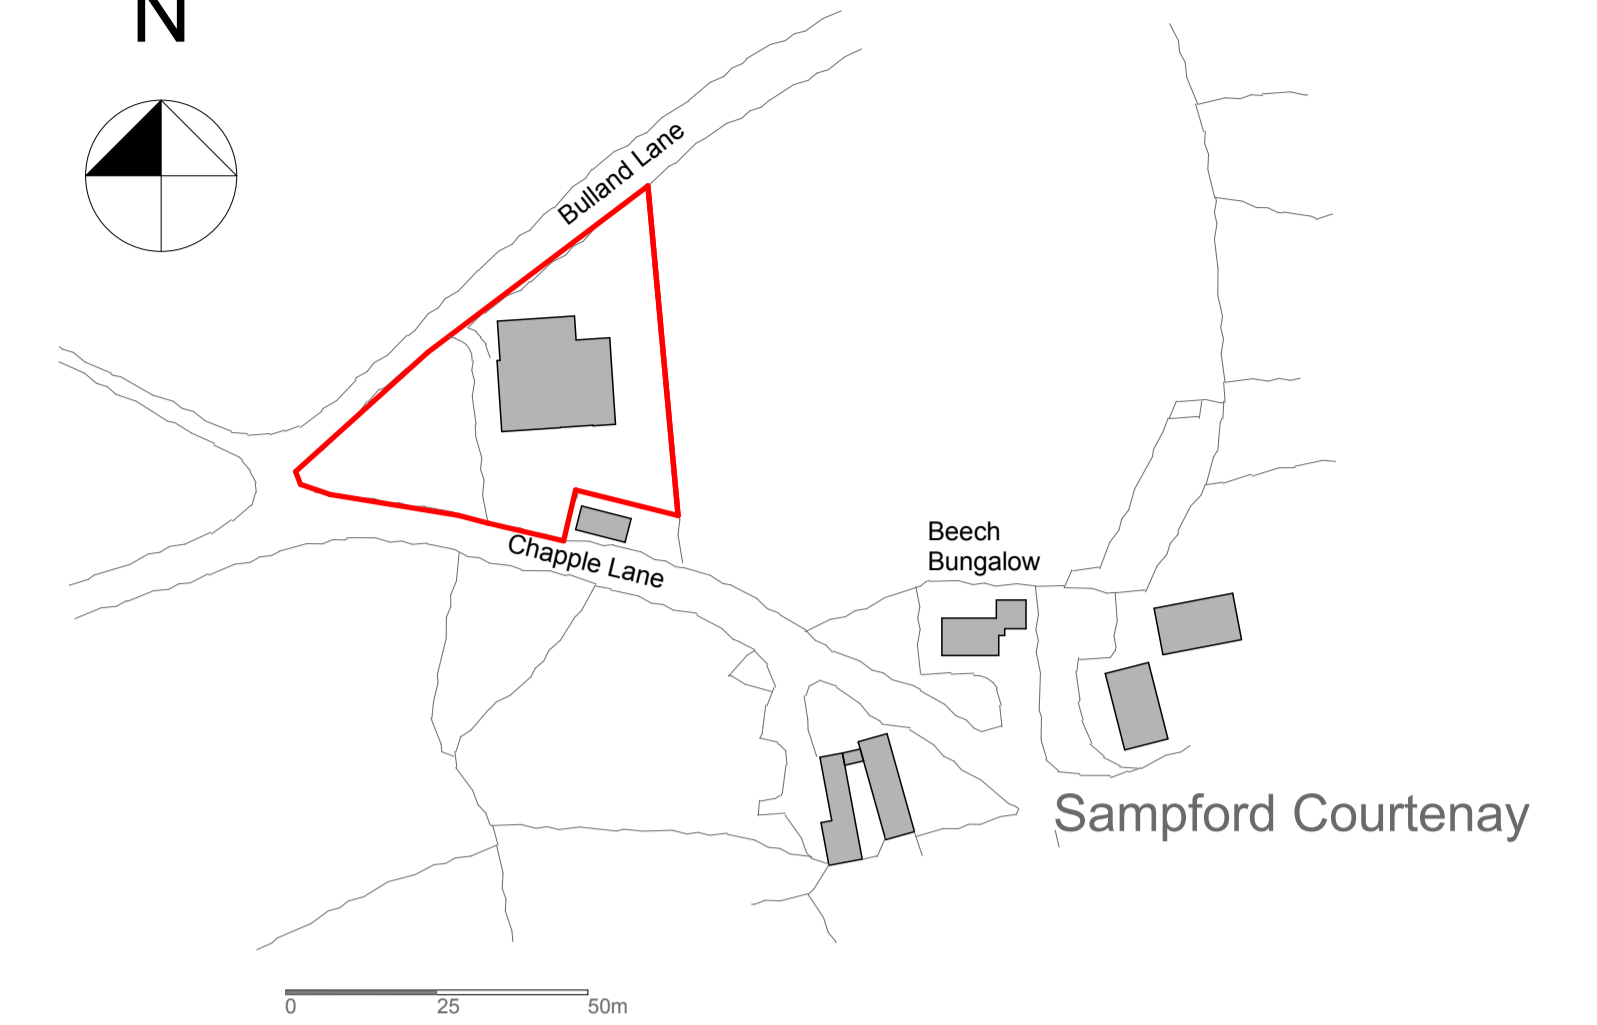


Site/ Block Plan

1:200

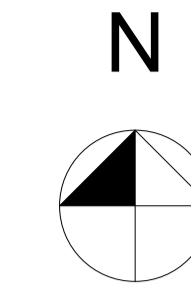

0.

Location Plan

1:1250



Aerial View Site As Existing

**Stephen Blakeman** BA Hons Arch, Dip arch cons, MCIAT  
 Rose Cottages, North Road, Exbourne, Okehampton EX20 3SH  
 Tel 01837 851612  
 Email: steveblakeman@btinternet.com



**Proposed Extension**  
 Sampford Courtenay Village Hall  
 Sampford Courtenay  
 Okehampton  
 Devon

Drawing Name  
**Location Plan, Site/ Block Plan**

Drawing Status  
**Planning**

Drawing Scale [Print on A1 paper](#)  
**1:1250, 1:200**

Drawn by <b>SFB</b>	Date	Layout ID <b>A604-03</b>	Revision R1
------------------------	------	-----------------------------	----------------